


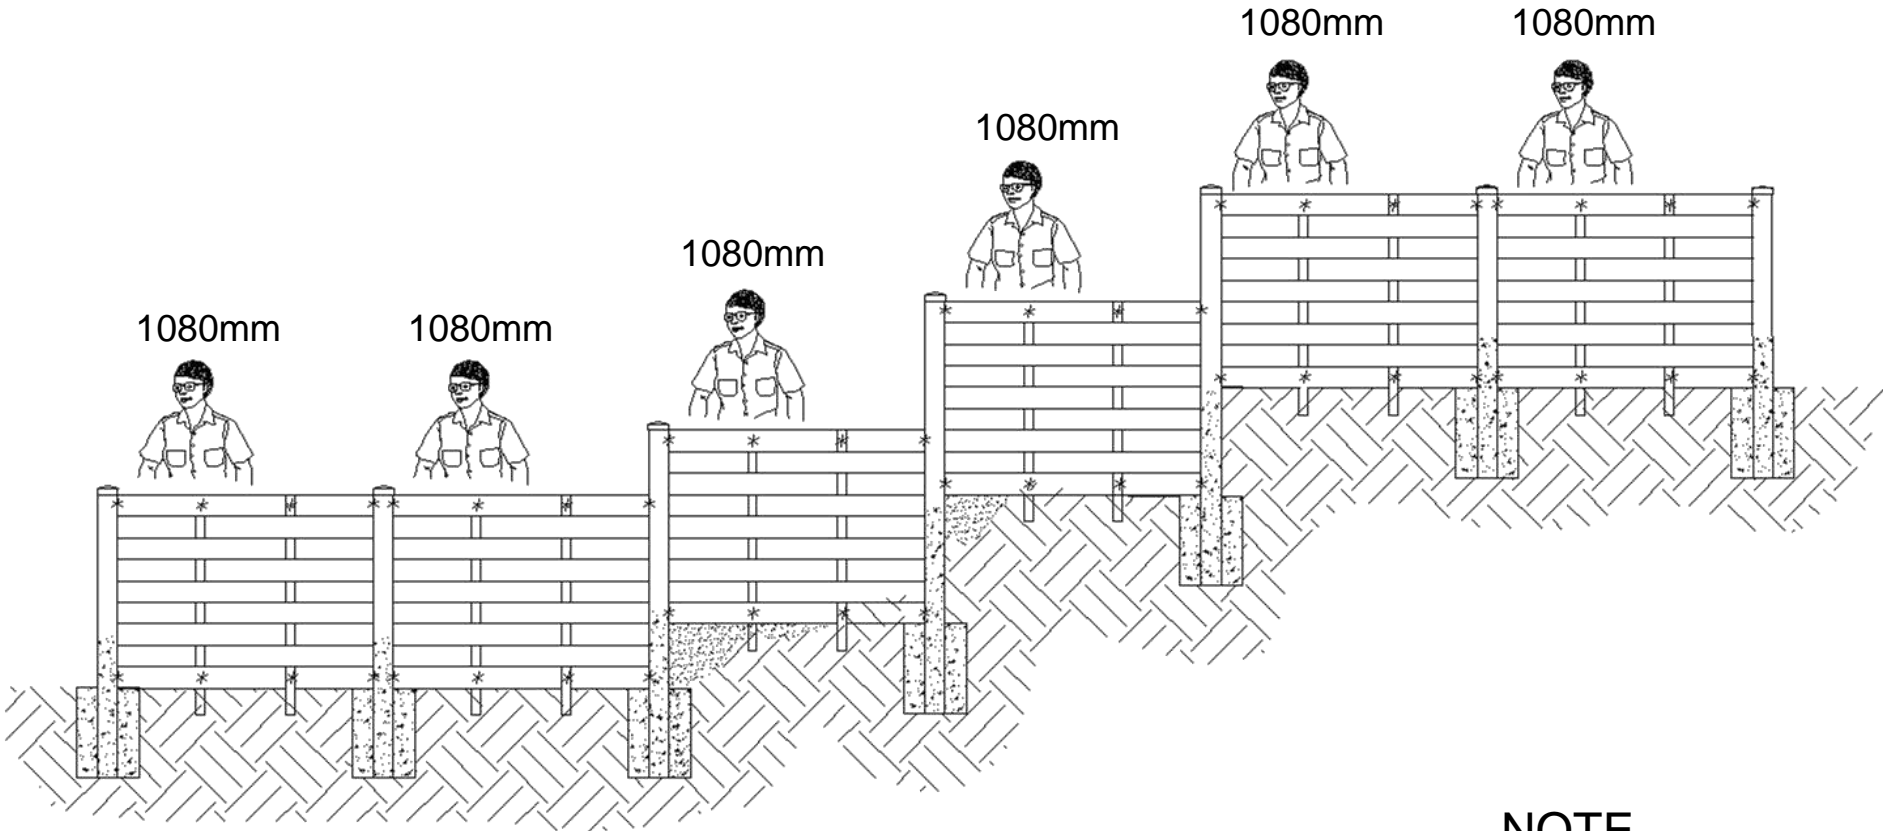

WOVEN SLAT FENCING Installing on an incline




NOTE

Longer posts required
when installing on an
inclined slope



WOVEN SLAT FENCING Height above ground illustration

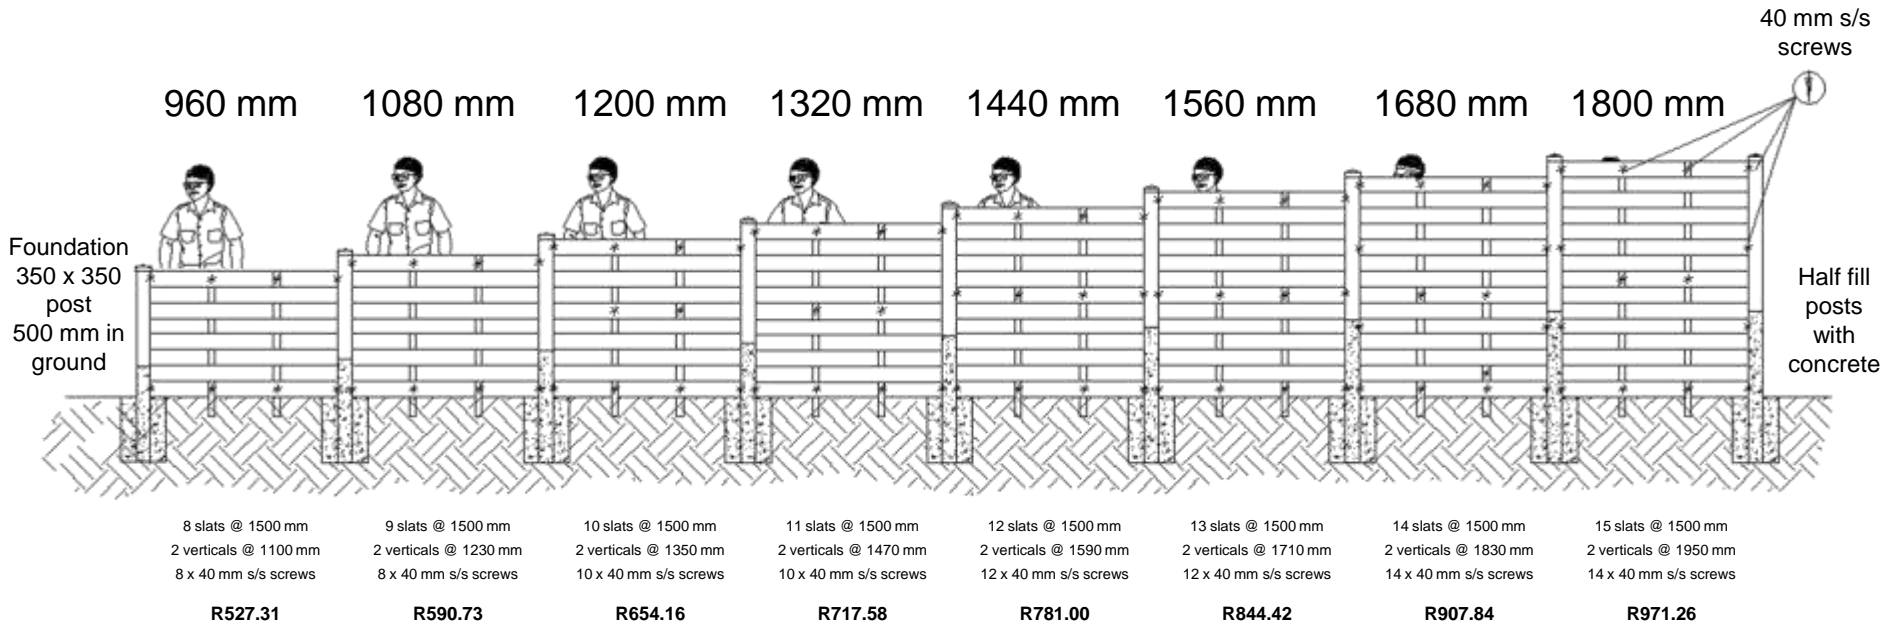

Panel Rate detailed above excludes 110 mm round PVC "H" posts and caps

2300 mm x 110 mm PVC "H" post @ R234.73

2900 mm x 110 mm PVC "H" post @ R295.97

110 mm post cap @ R13.65

All above prices EXCLUDE VAT